



PowerTag Energy Monitoring (63Amp and NSX) and Circuit Status monitoring via ethernet integration into Facility Expert

DB -1 Detailed View
(Typical Layout)

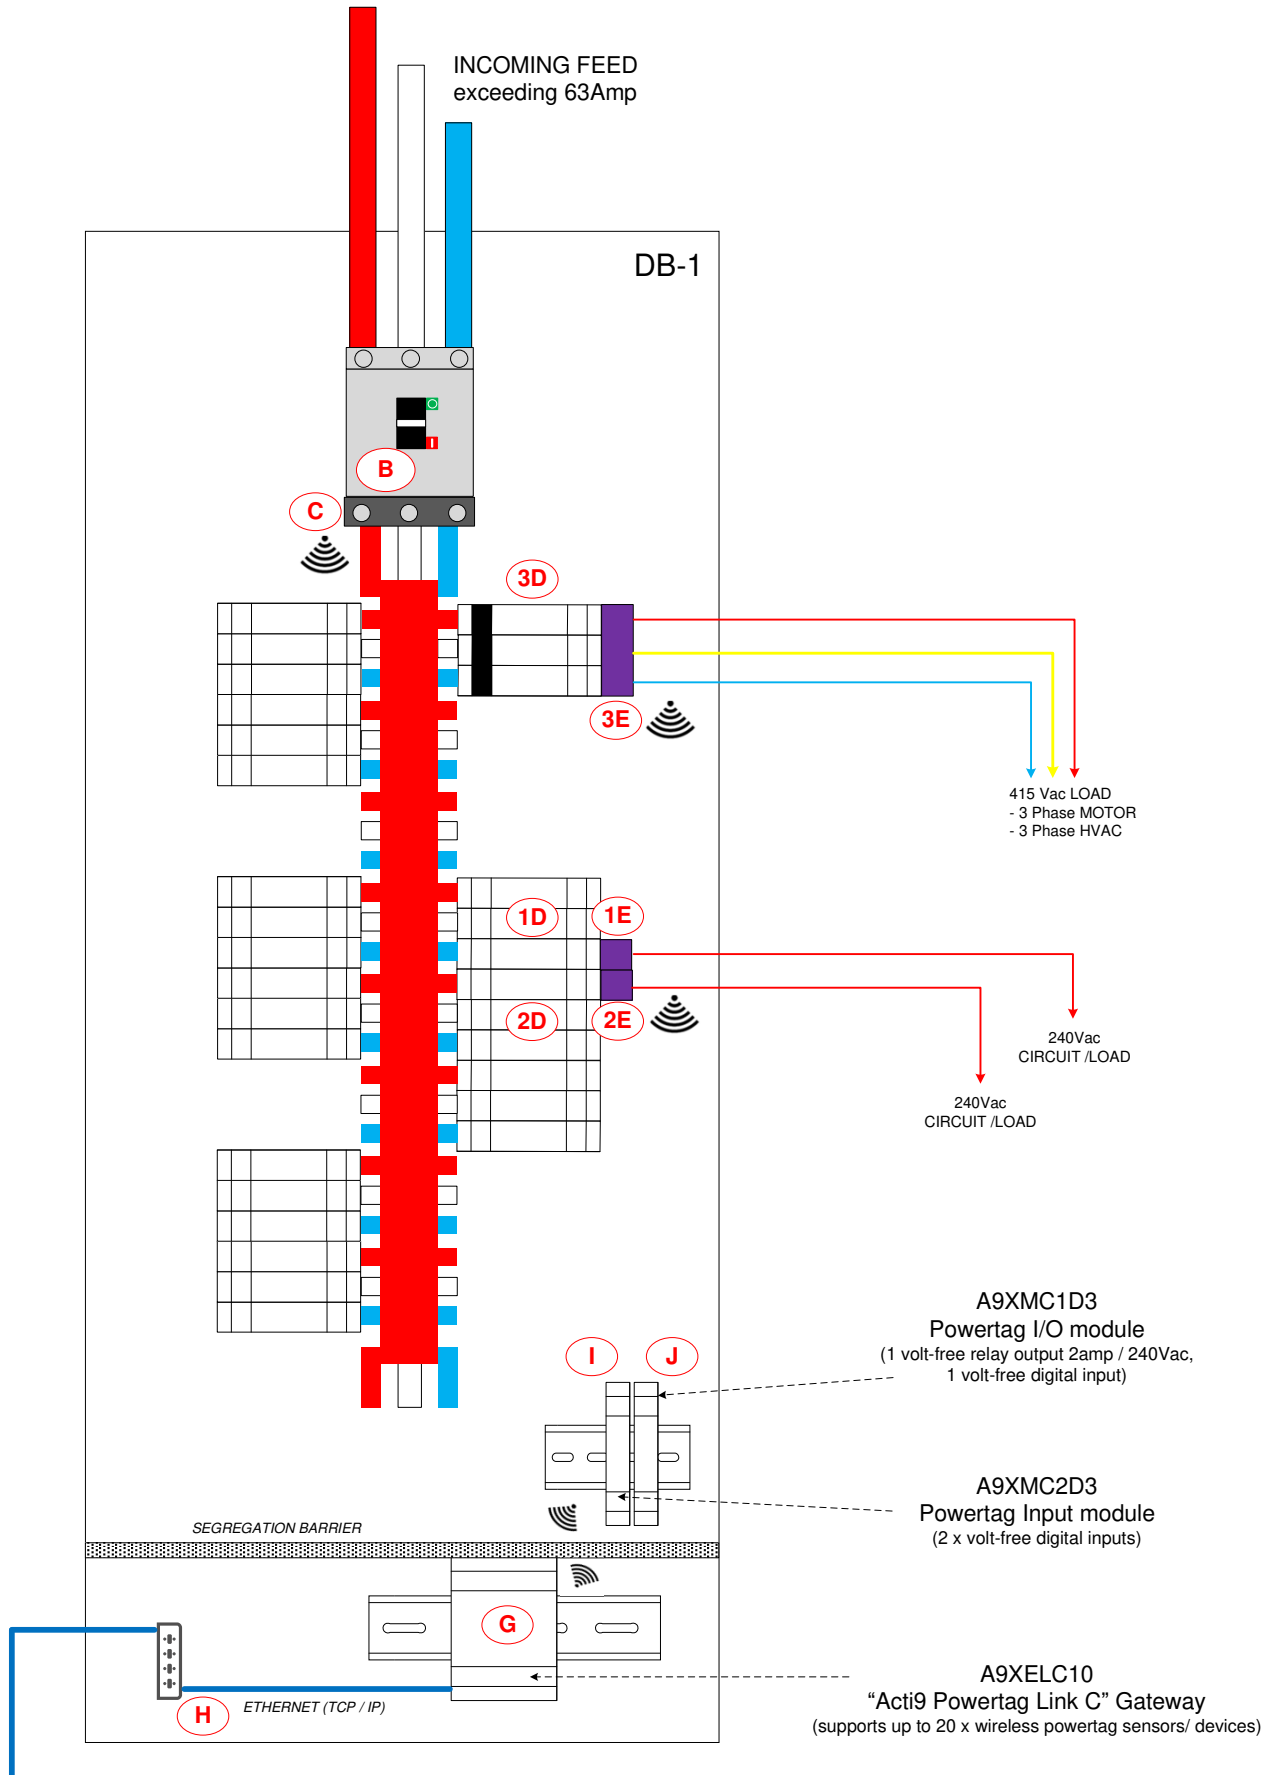

ITEM	DESCRIPTION
-	N/A
B	Schneider NSX MCCB / Isolating Switch
C	Powertag for 3 Phase NSX
1D	1 Phase MCB
1E	Powertag for 1 Phase MCB
2D	1 Phase RCBO
2E	Powertag for 1 Phase RCBO
3D	3 Phase MCB
3E	Powertag for 3 Phase MCB
-	N/A
G	Powertag "FESB" Link C Gateway, A9XELC10
H	Ethernet Data Switch
I	A9XMC1D3, Powertag I / O module
J	A9XMC2D3, Powertag 2 input module
K	A9XST114, Powertag Fridge Temperature Sensor

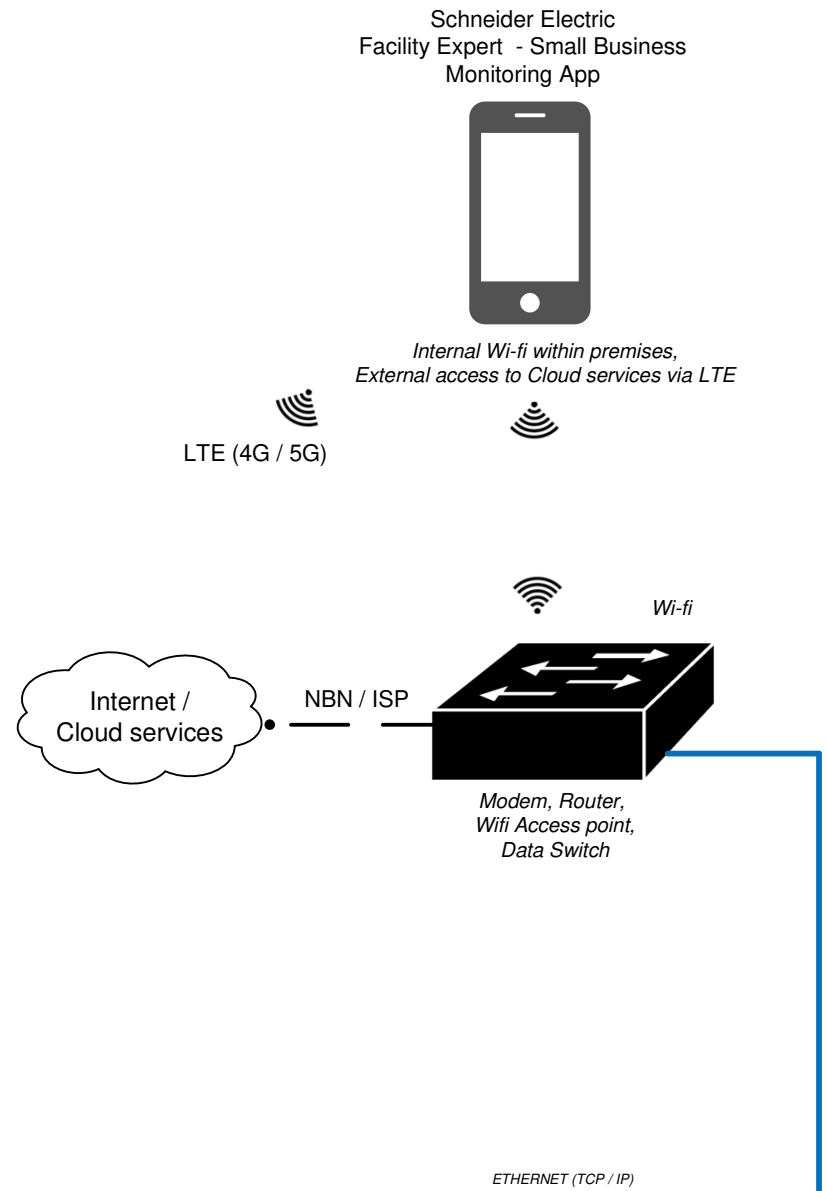

NOTES:

LEGENDS:

**Concept Only.
Not For Construction.**

A	CONCEPT	8/12/20	BC
REV	DETAILS	DATE	DRAWN / APRVD



Clipsal & Schneider Electric
Partner Business

PROJECT TITLE			
POWERTAG ENERGY MONITORING			
DRAWING TITLE			
DB WITH POWERTAG AND FESB			
DRAWING NUMBER			
DATE	DRWN	CHKD	APRVD
8/12/20	BC		
REV NO.	SHT #	SCALE	SIZE
A	-	NTS	A3