
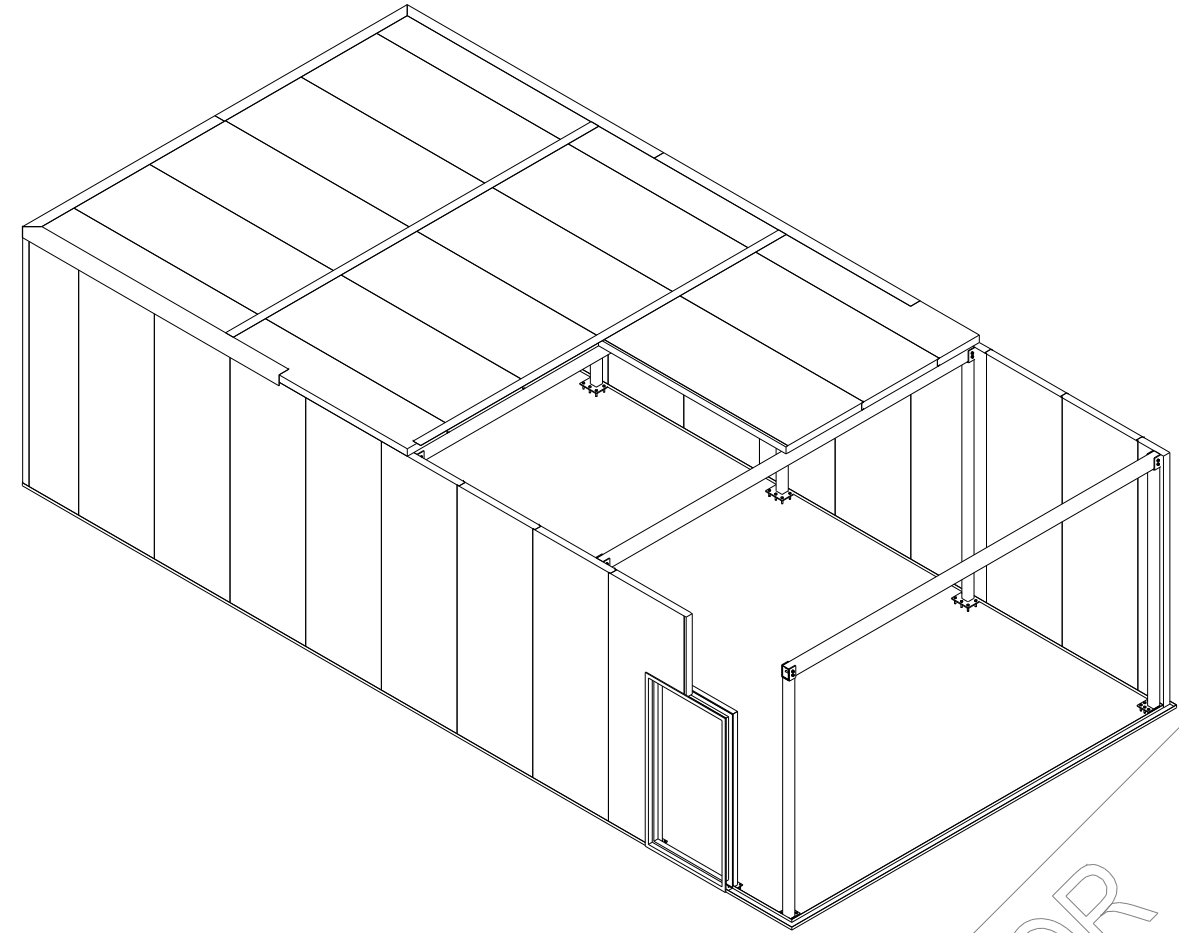


THIS DRAWING AND SPECIFICATIONS HEREIN ARE THE PROPERTY OF SCHNEIDER ELECTRIC AND SHALL NOT BE COPIED, REPRODUCED OR USED IN WHOLE OR IN PART, AS THE BASIS FOR THE MANUFACTURE OR SALE OF ITEMS WITHOUT WRITTEN PERMISSION FROM SCHNEIDER ELECTRIC. THIS DRAWING IS BASED UPON LATEST AVAILABLE INFORMATION AND IS SUBJECT TO CHANGE WITHOUT NOTICE.

JOINTS AND OTHER CONSTRUCTION SHOULD BE CHECKED BY LOCAL EXPERT TO CONFIRM THAT SPECIFICATIONS MEET ALL LOCAL BUILDING CODES

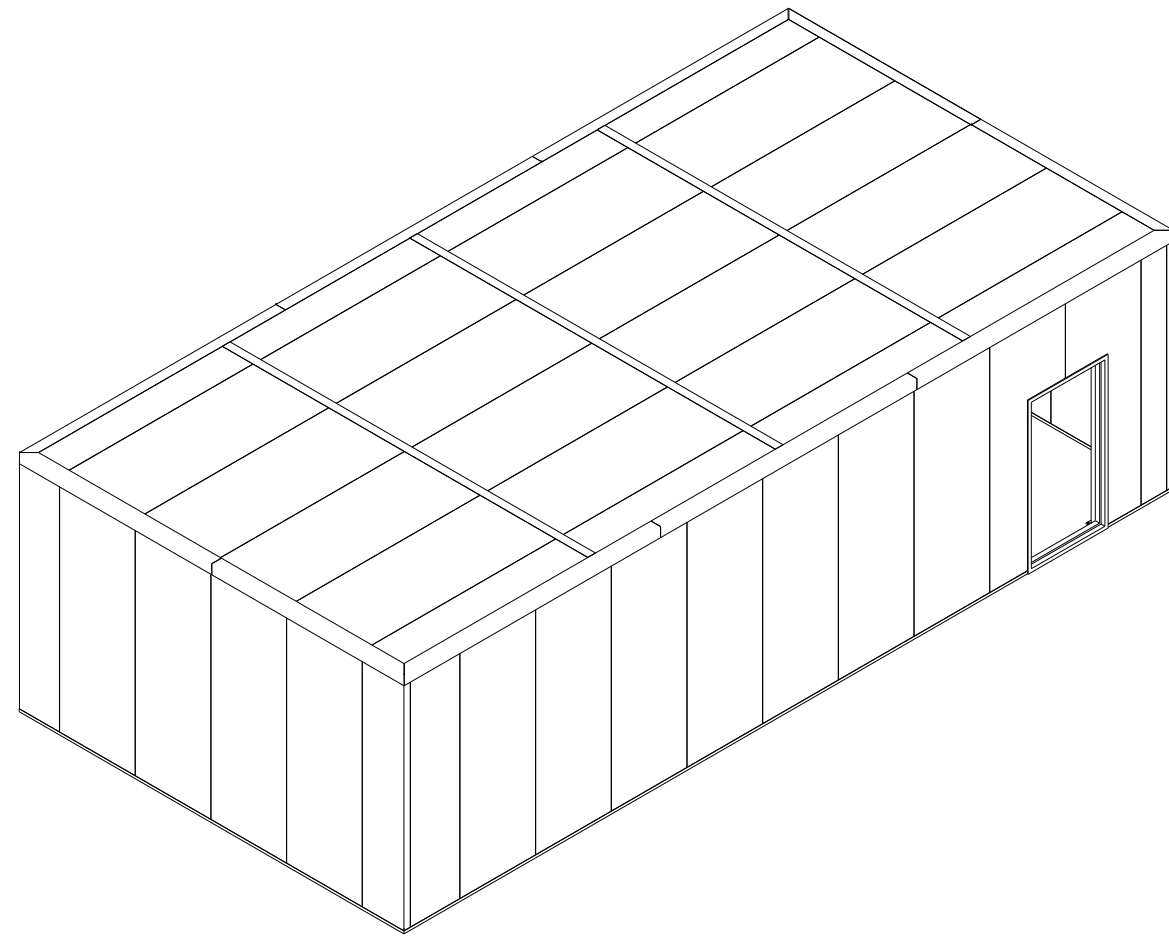

NOT FOR CONSTRUCTION

SIZE A

SMART SHELTER ROOM



VERSION:	01	TABLE OF CONTENTS	
DATE:	12.04.2017	CODE	DRAWING TITLE
		SSRA.S03.A01.1	ELEVATIONS
		SSRA.S02.A0X.1	INTERNAL LAYOUT
		SSRA.S02.B01.1	APC BD 56 IT LAYOUT
		SSRA.S02.C01.1	APC BD 60 IT LAYOUT

QA System
 Drawn by
ALEIX NOGUERAS
 Designed by
ALEIX NOGUERAS
 Check by
BILL BUNGAYAO
 Authorised by
BILL BUNGAYAO




C. Coto, 9
 08830 Sant Boi de Llobregat
 Barcelona (Spain)
 T: +34 934 751 481
 F: +34 933 772 880
www.schneider-electric.com

9701 Windsch Rd, Suite 300
 West Chester Township
 OH 45069-3807
 United States
 T: +1 513 644 0560


Project		SMARTSHELTER ROOM		Customer Logo	
Drawing Title		SIZE A COVER		Drawing Code	
Project Ref.	Units	Scale	Sheet Size	Date	
			A3	12-04-2017	

THIS DRAWING AND SPECIFICATIONS HEREIN ARE THE PROPERTY OF SCHNEIDER ELECTRIC AND SHALL NOT BE COPIED, REPRODUCED OR USED IN WHOLE OR IN PART, AS THE BASIS FOR THE MANUFACTURE OR SALE OF ITEMS WITHOUT WRITTEN PERMISSION FROM SCHNEIDER ELECTRIC. THIS DRAWING IS BASED UPON LATEST AVAILABLE INFORMATION AND IS SUBJECT TO CHANGE WITHOUT NOTICE.


JOINTS AND OTHER CONSTRUCTION SHOULD BE CHECKED BY LOCAL EXPERT TO CONFIRM THAT SPECIFICATIONS MEET ALL LOCAL BUILDING CODES

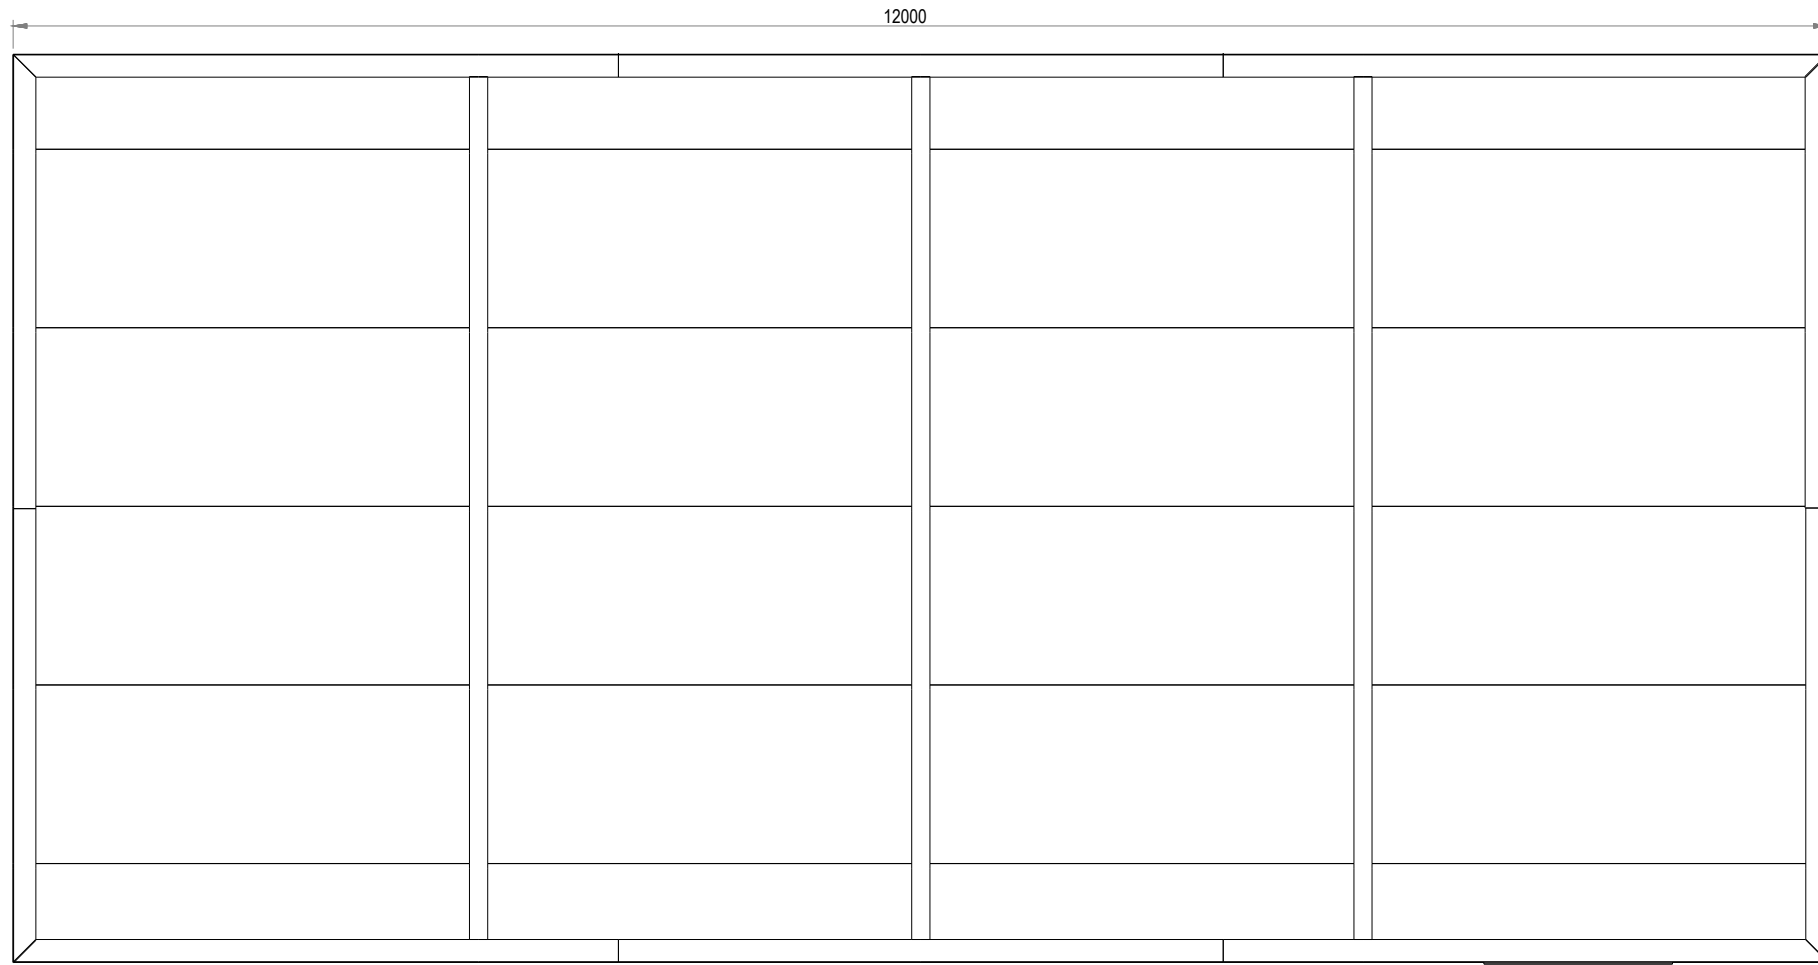

TOP VIEW

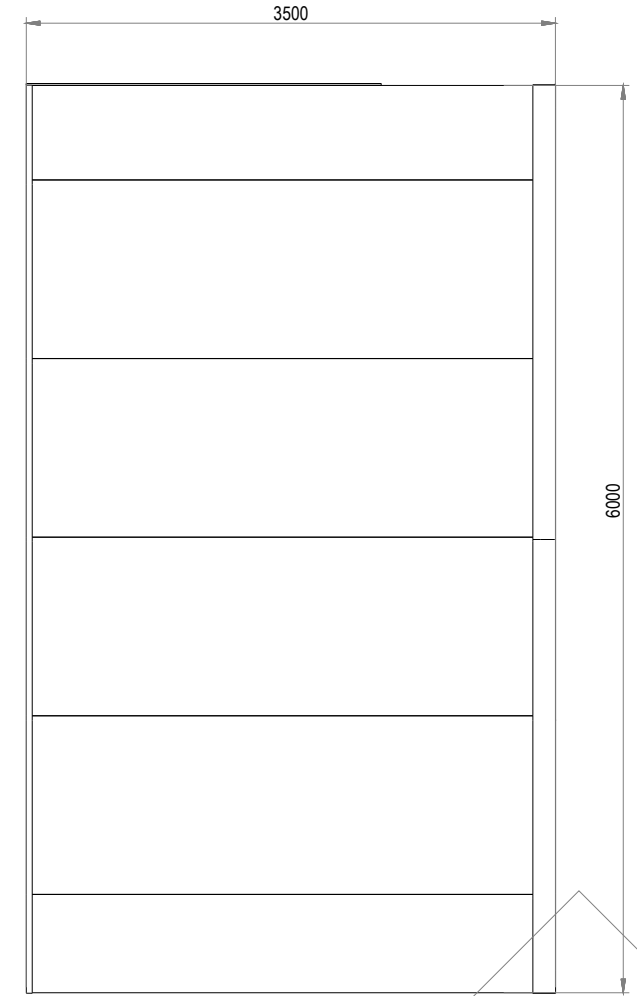

RIGHT VIEW

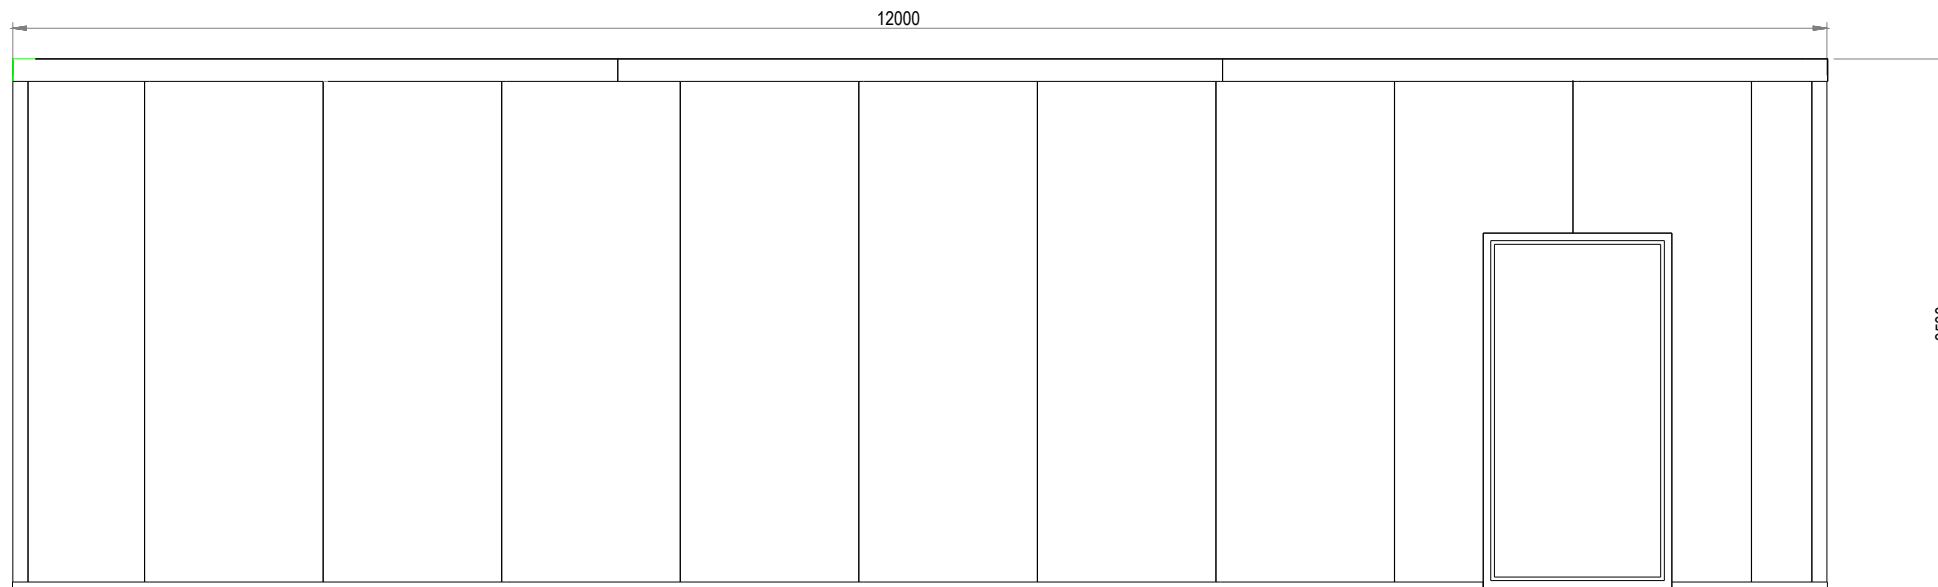

FRONT VIEW

NOT FOR CONSTRUCTION

Rev.	Date	Description	Rev.	Date	Description
1	12.04.2017	DRAWING CREATED			

QA System
 Drawn by
 ALEIX NOGUERAS
 Designed by
 ALEIX NOGUERAS
 Check by
 BILL BUNGAYAO
 Authorised by
 BILL BUNGAYAO





C. Coto, 9
 08830 Sant Boi de Llobregat
 Barcelona (Spain)
 T: +34 934 751 481
 F: +34 933 772 880
 www.schneider-electric.com

9701 Windsch Rd. Suite 300
 West Chester Township
 OH 45069-3807
 United States
 T: +1 513 644 0560

Project SMARTSHELTER ROOM		Customer Logo	
Drawing Title SIZE A ELEVATIONS		Drawing Code SSRA.S03.A01.1	
Project Ref.	Units mm	Scale 1:50	Sheet Size A3
			Date 12-04-2017

THIS DRAWING AND SPECIFICATIONS HEREIN ARE THE PROPERTY OF SCHNEIDER ELECTRIC AND SHALL NOT BE COPIED, REPRODUCED OR USED IN WHOLE OR IN PART, AS THE BASIS FOR THE MANUFACTURE OR SALE OF ITEMS WITHOUT WRITTEN PERMISSION FROM SCHNEIDER ELECTRIC. THIS DRAWING IS BASED UPON LATEST AVAILABLE INFORMATION AND IS SUBJECT TO CHANGE WITHOUT NOTICE.

JOINTS AND OTHER CONSTRUCTION SHOULD BE CHECKED BY LOCAL EXPERT TO CONFIRM THAT SPECIFICATIONS MEET ALL LOCAL BUILDING CODES

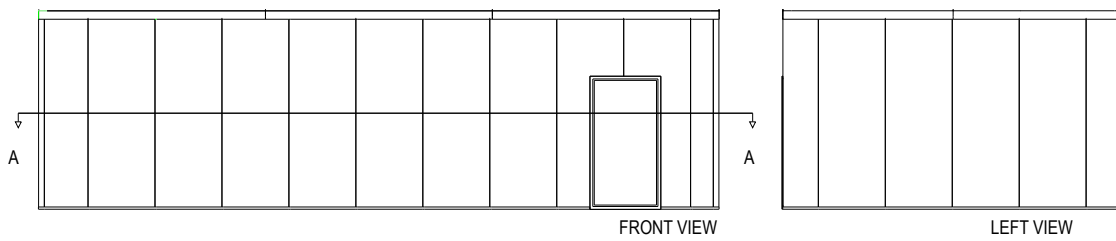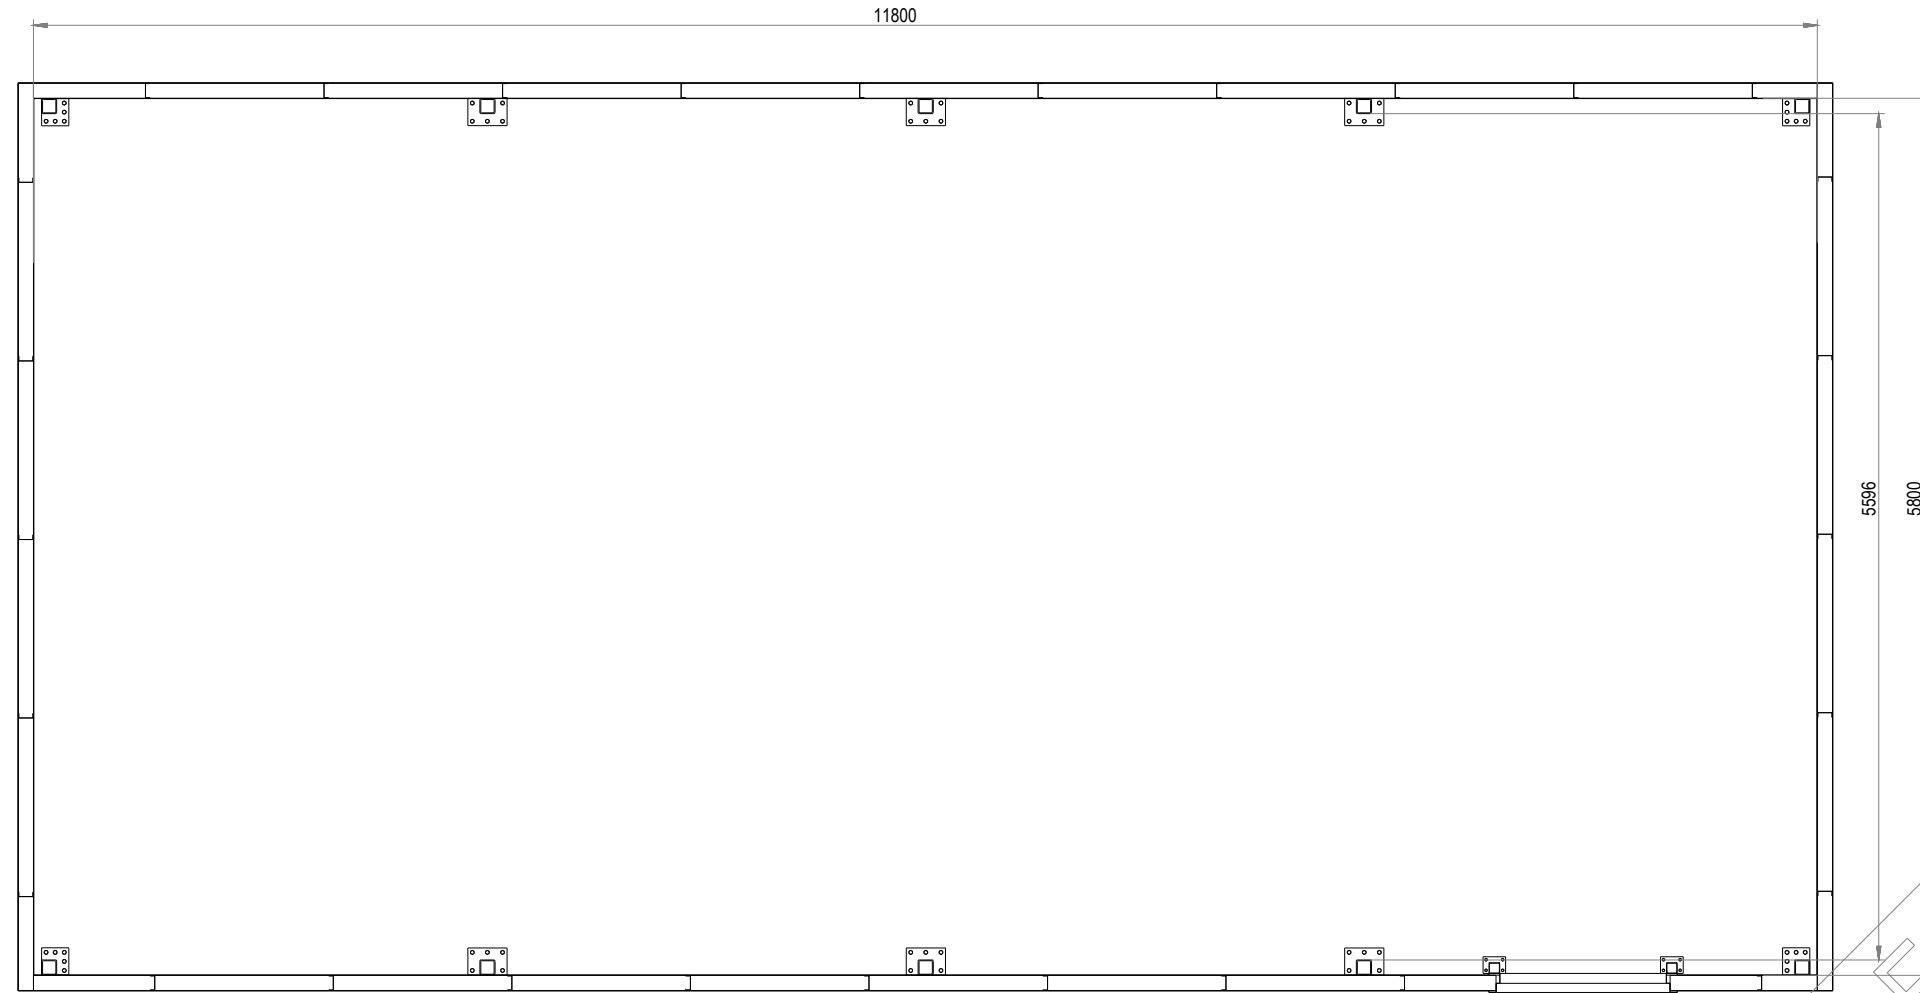

NOT FOR CONSTRUCTION

SECC AA

Rev.	Date	Description	Rev.	Date	Description
1	12.04.2017	DRAWING CREATED			

QA System
 Drawn by
 ALEIX NOGUERAS
 Designed by
 ALEIX NOGUERAS
 Check by
 BILL BUNGAYAO
 Authorised by
 BILL BUNGAYAO



C. Coto, 9
 08830 Sant Boi de Llobregat
 Barcelona (Spain)
 T: +34 934 751 481
 F: +34 933 772 880





9701 Windsch Rd, Suite 300
 West Chester Township
 OH 45069-3807
 United States
 T: +1 513 644 0560

www.schneider-electric.com

Project SMARTSHELTER ROOM		Customer Logo	
Drawing Title SIZE A INTERNAL LAYOUT		Drawing Code SSRA.S02.A01.1	
Project Ref.	Units mm	Scale 1:50	Sheet Size A3
			Date 12-04-2017

THIS DRAWING AND SPECIFICATIONS HEREIN ARE THE PROPERTY OF SCHNEIDER ELECTRIC AND SHALL NOT BE COPIED, REPRODUCED OR USED IN WHOLE OR IN PART, AS THE BASIS FOR THE MANUFACTURE OR SALE OF ITEMS WITHOUT WRITTEN PERMISSION FROM SCHNEIDER ELECTRIC. THIS DRAWING IS BASED UPON LATEST AVAILABLE INFORMATION AND IS SUBJECT TO CHANGE WITHOUT NOTICE.

JOINTS AND OTHER CONSTRUCTION SHOULD BE CHECKED BY LOCAL EXPERT TO CONFIRM THAT SPECIFICATIONS MEET ALL LOCAL BUILDING CODES

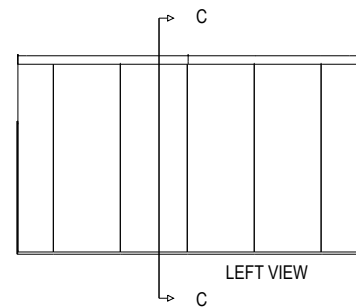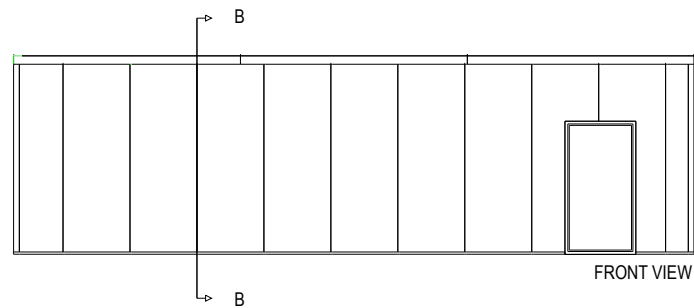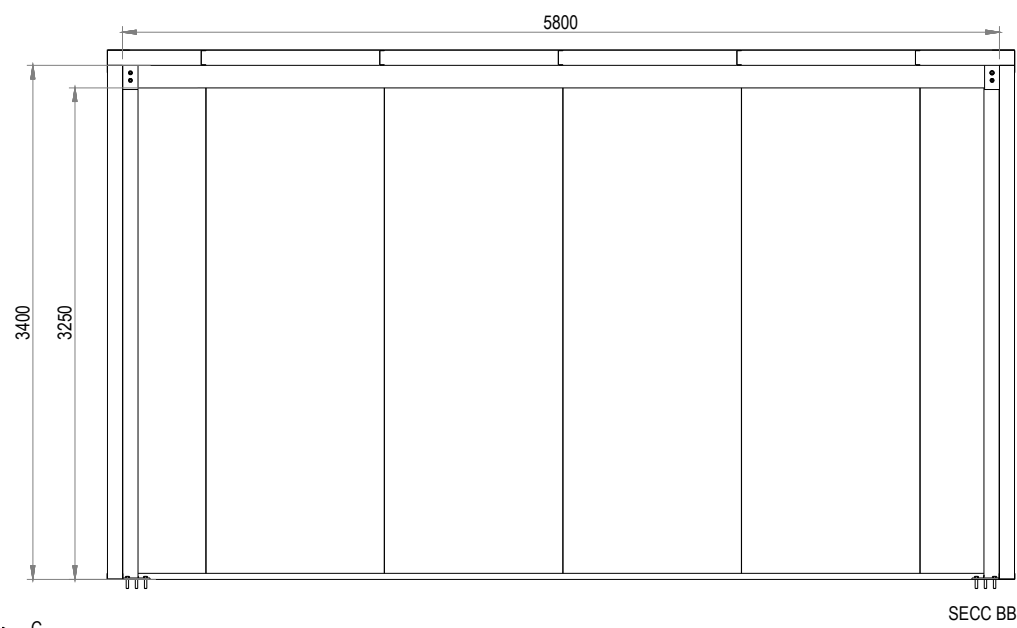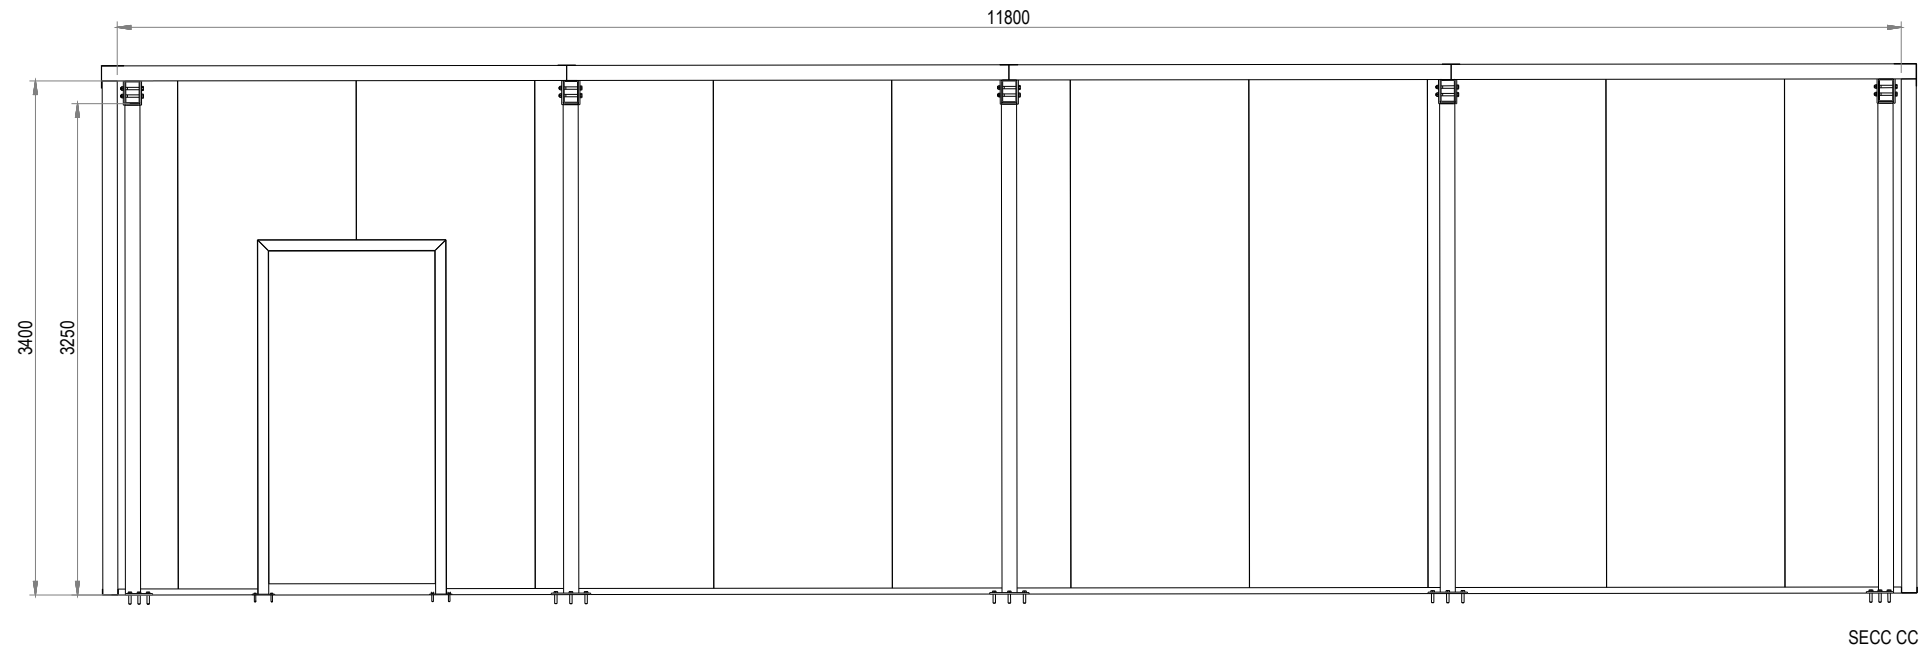

NOT FOR CONSTRUCTION

Rev.	Date	Description	Rev.	Date	Description
1	12.04.2017	DRAWING CREATED			

QA System
 Drawn by
 ALEIX NOGUERAS
 Designed by
 ALEIX NOGUERAS
 Check by
 BILL BUNGAYAYO
 Authorised by
 BILL BUNGAYAYO



C. Coto, 9
 08830 Sant Boi de Llobregat
 Barcelona (Spain)
 T: +34 934 751 481
 F: +34 933 772 880
www.schneider-electric.com

9701 Windsch Rd. Suite 300
 West Chester Township
 OH 45069-3807
 United States
 T: +1 513 644 0560

Project SMARTSHELTER ROOM		Customer Logo	
Drawing Title SIZE A INTERNAL LAYOUT		Drawing Code SSRA.S02.A02.1	
Project Ref.	Units mm	Scale 1:50	Sheet Size A3
			Date 12-04-2017

THIS DRAWING AND SPECIFICATIONS HEREIN ARE THE PROPERTY OF SCHNEIDER ELECTRIC AND SHALL NOT BE COPIED, REPRODUCED OR USED IN WHOLE OR IN PART, AS THE BASIS FOR THE MANUFACTURE OR SALE OF ITEMS WITHOUT WRITTEN PERMISSION FROM SCHNEIDER ELECTRIC. THIS DRAWING IS BASED UPON LATEST AVAILABLE INFORMATION AND IS SUBJECT TO CHANGE WITHOUT NOTICE.

JOINTS AND OTHER CONSTRUCTION SHOULD BE CHECKED BY LOCAL EXPERT TO CONFIRM THAT SPECIFICATIONS MEET ALL LOCAL BUILDING CODES

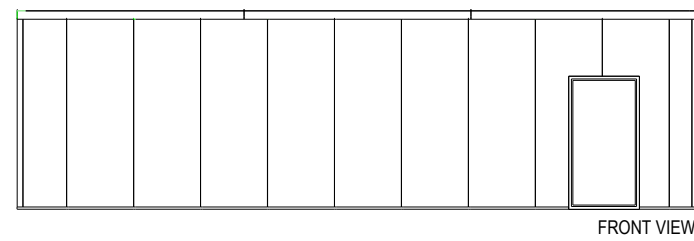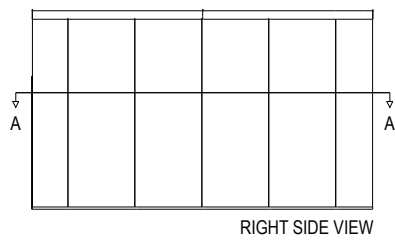

NOT FOR CONSTRUCTION

Rev.	Date	Description	Rev.	Date	Description
1	12.04.2017	DRAWING CREATED			

QA System
 Drawn by
 ALEIX NOGUERAS
 Designed by
 ALEIX NOGUERAS
 Check by
 BILL BUNGAYAO
 Authorised by
 BILL BUNGAYAO


C. Coto, 9
 08830 Sant Boi de Llobregat
 Barcelona (Spain)
 T: +34 934 751 481
 F: +34 933 772 880
 www.schneider-electric.com

9701 Windsch Rd, Suite 300
 West Chester Township
 OH 45069-3807
 United States
 T: +1 513 644 0560



Project SMARTSHELTER ROOM		Customer Logo	
Drawing Title SIZE A APC BASE DESIGN 56 IT LAYOUT		Drawing Code SSRA.S02.B01.1	
Project Ref.	Units mm	Scale 1:50	Sheet Size A3
			Date 12-04-2017

THIS DRAWING AND SPECIFICATIONS HEREIN ARE THE PROPERTY OF SCHNEIDER ELECTRIC AND SHALL NOT BE COPIED, REPRODUCED OR USED IN WHOLE OR IN PART, AS THE BASIS FOR THE MANUFACTURE OR SALE OF ITEMS WITHOUT WRITTEN PERMISSION FROM SCHNEIDER ELECTRIC. THIS DRAWING IS BASED UPON LATEST AVAILABLE INFORMATION AND IS SUBJECT TO CHANGE WITHOUT NOTICE.

JOINTS AND OTHER CONSTRUCTION SHOULD BE CHECKED BY LOCAL EXPERT TO CONFIRM THAT SPECIFICATIONS MEET ALL LOCAL BUILDING CODES

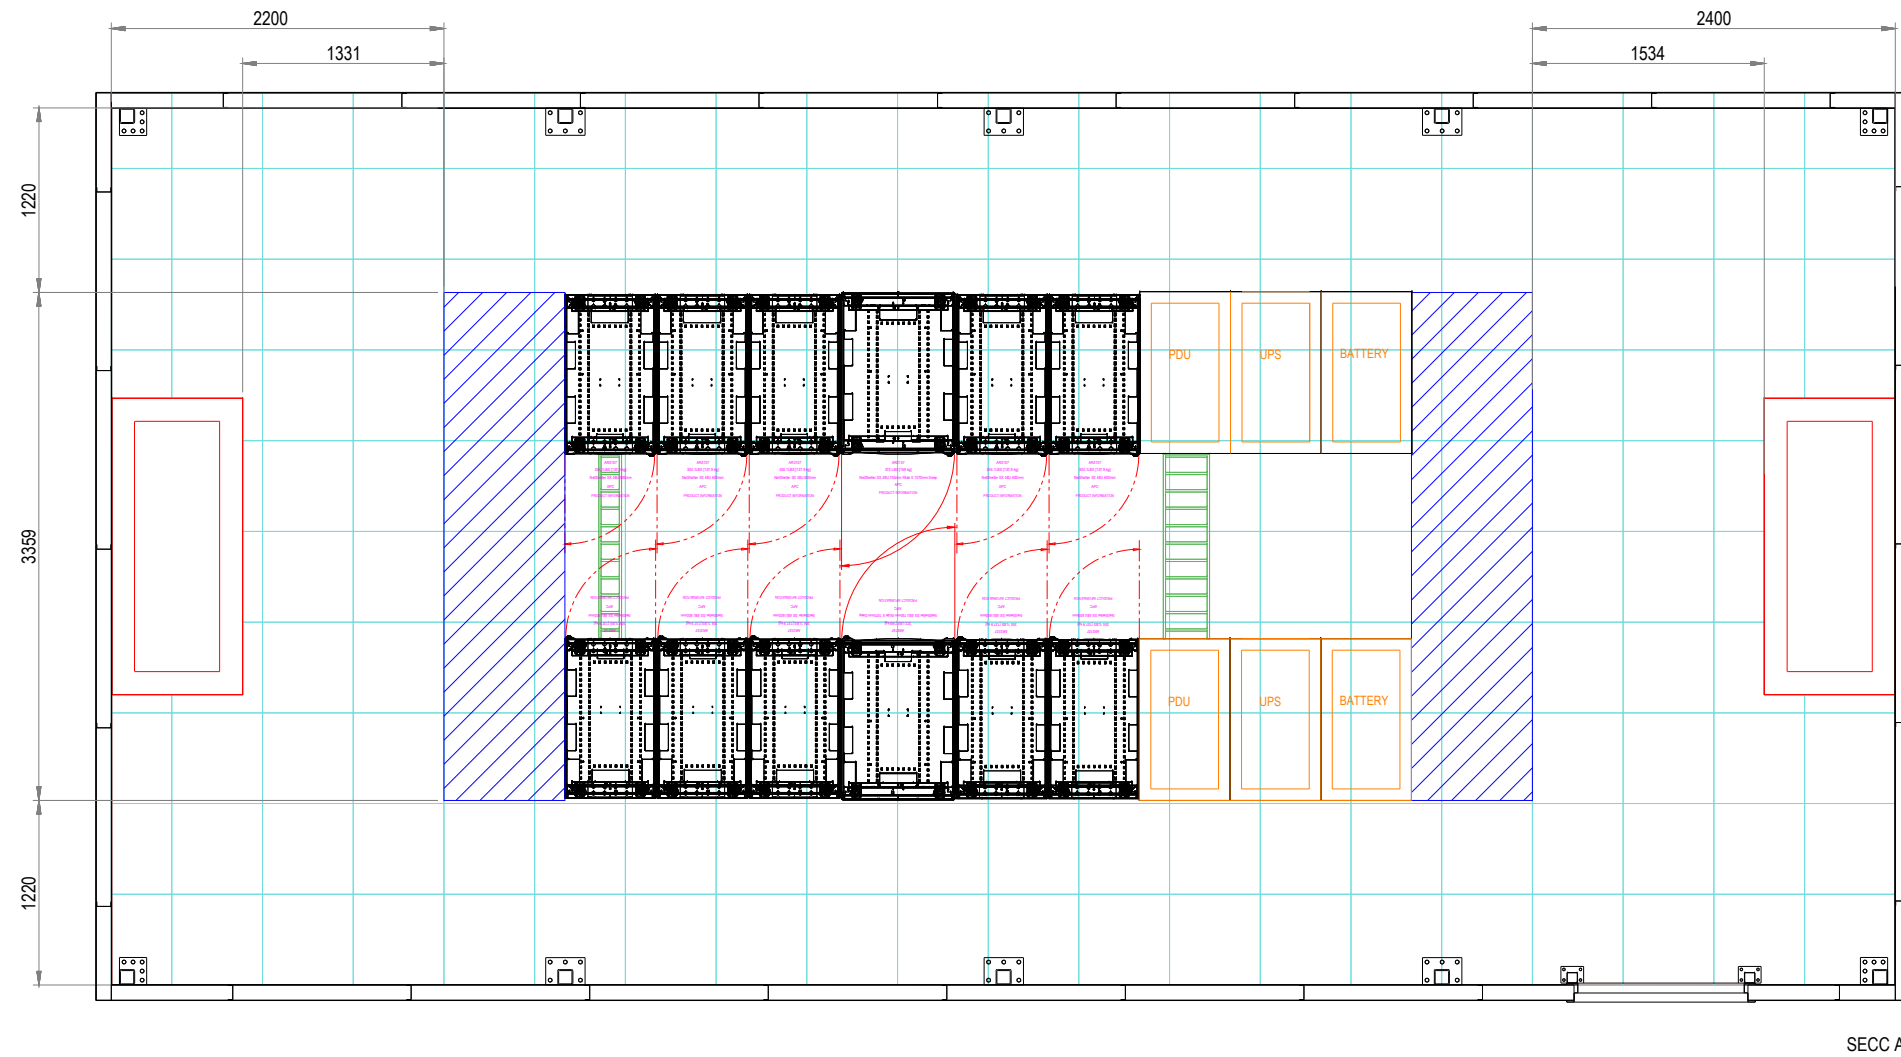

SECC AA

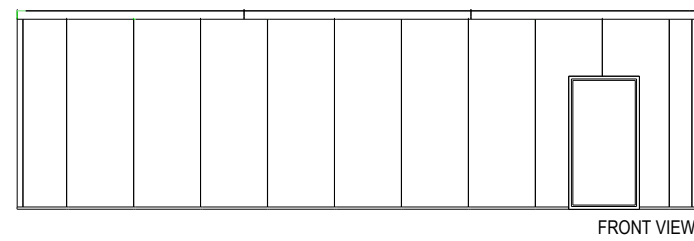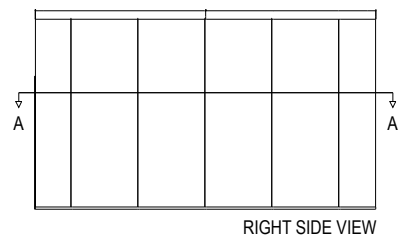

NOT FOR CONSTRUCTION

Rev.	Date	Description	Rev.	Date	Description
1	12.04.2017	DRAWING CREATED			

QA System
 Drawn by
 ALEIX NOGUERAS
 Designed by
 ALEIX NOGUERAS
 Check by
 BILL BUNGAYAO
 Authorised by
 BILL BUNGAYAO

Schneider Electric
 C. Coto, 9
 08830 Sant Boi de Llobregat
 Barcelona (Spain)
 T: +34 934 751 481
 F: +34 933 772 880
 www.schneider-electric.com

9701 Windsch Rd, Suite 300
 West Chester Township
 OH 45069-3807
 United States
 T: +1 513 644 0560

Project SMARTSHELTER ROOM		Customer Logo	
Drawing Title SIZE A APC BASE DESIGN 60 IT LAYOUT		Drawing Code SSRA.S02.C01.1	
Project Ref.	Units mm	Scale 1:50	Sheet Size A3
			Date 12-04-2017